


# SITE PLAN

SCALE: \_\_\_\_\_







LEGEND  
 FIRST FLOOR IN CONSTRUCTION  
 SECOND FLOOR IN CONSTRUCTION

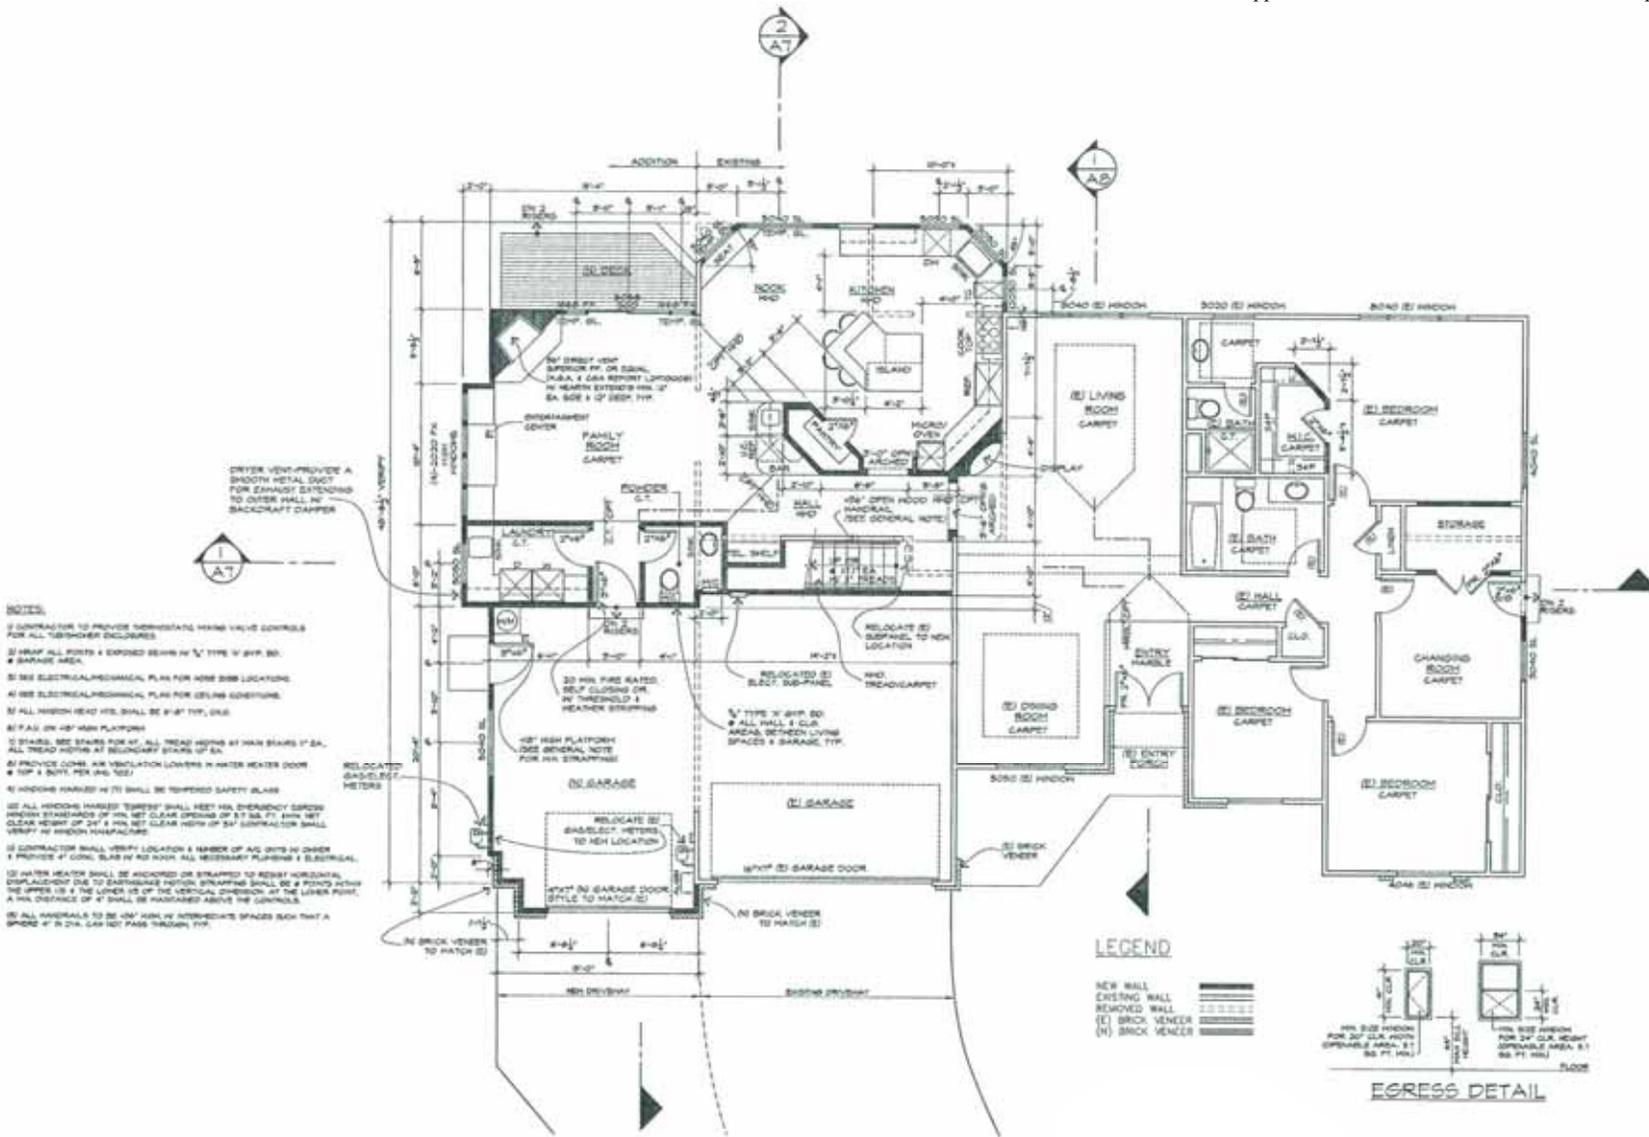

# FLOOR PLAN

SCALE: \_\_\_\_\_

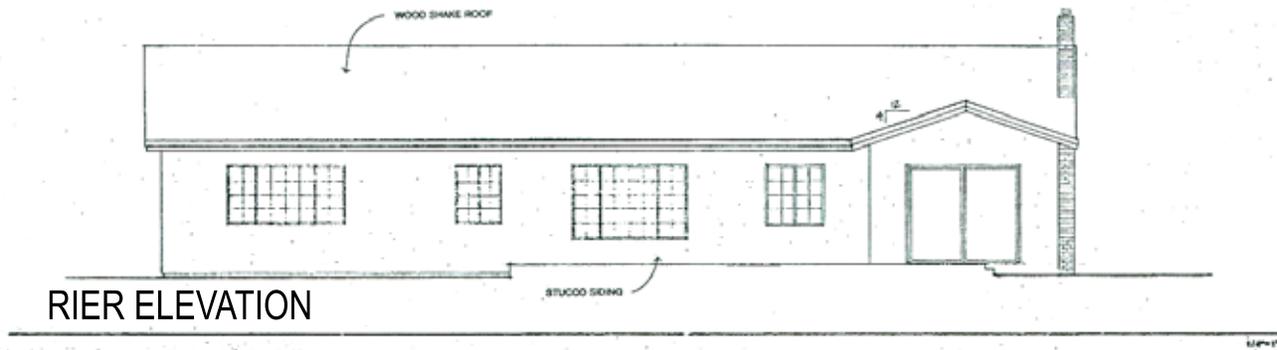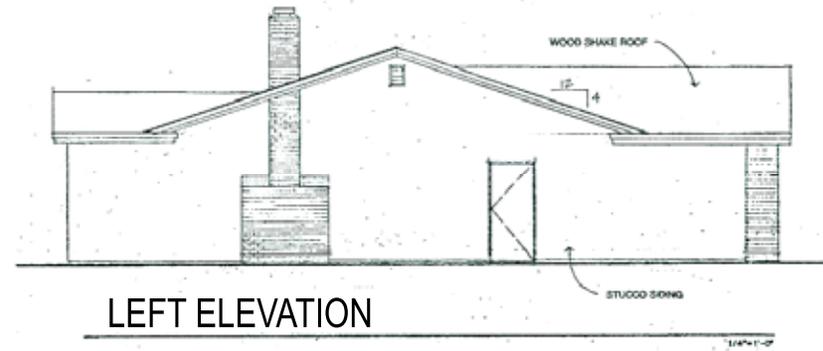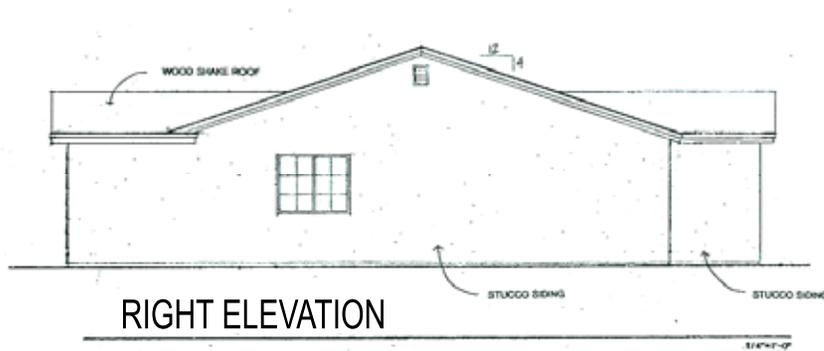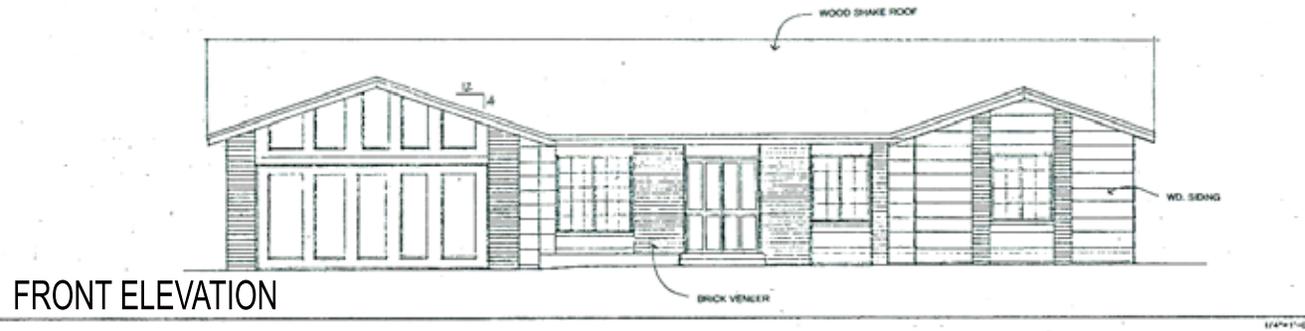


## ELEVATIONS - EXISTING






RIER ELEVATION

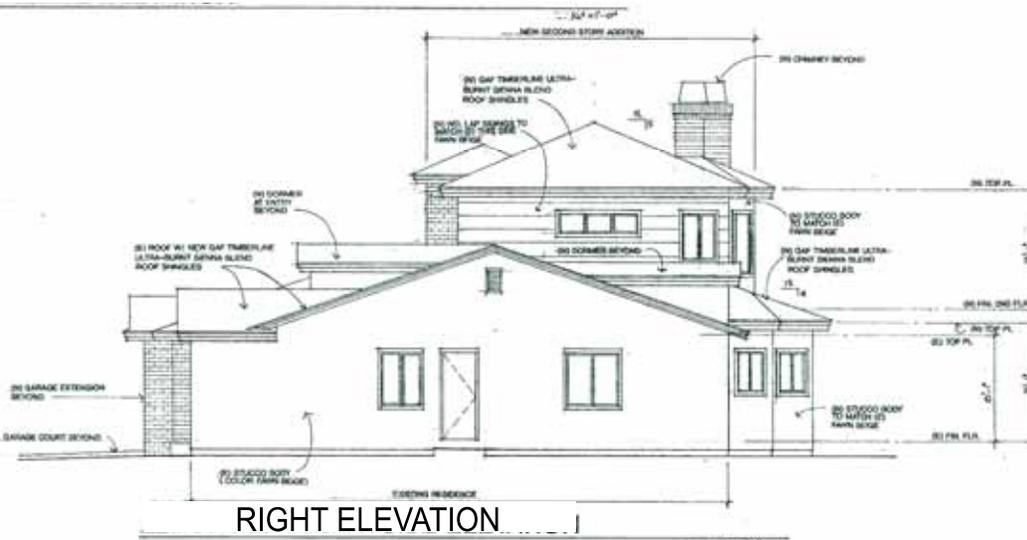


RIGHT ELEVATION

**ELEVATIONS - PROPOSED**

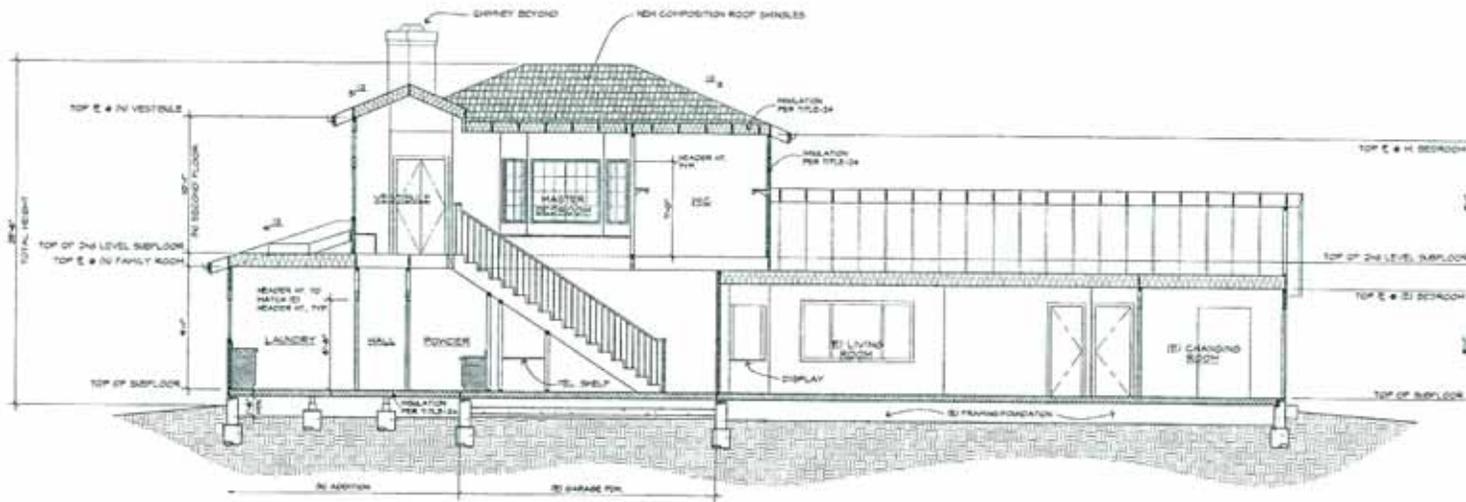

SECTION 1

SCALE: 1/4" = 1'-0"

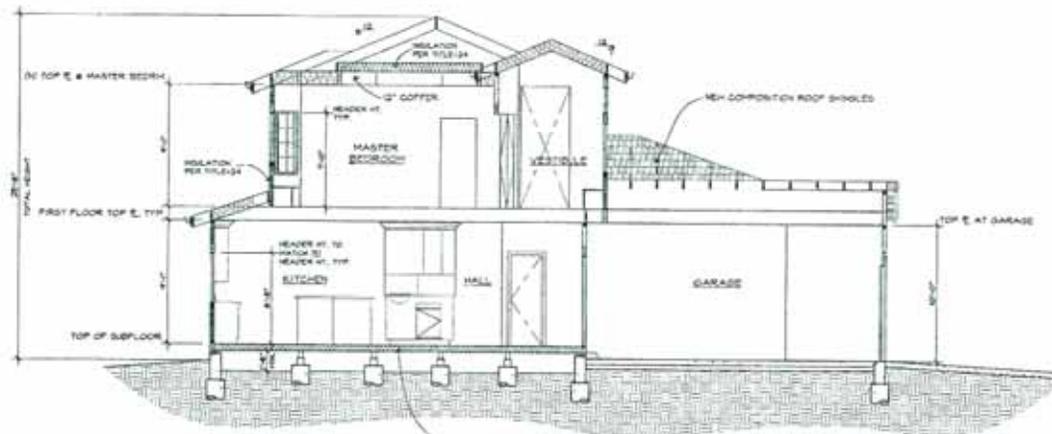

SECTION 2

SCALE: 1/4" = 1'-0"

SECTIONS - PROPOSED