



NOTICE OF CONSTRUCTION

CENTURY LINK/LEVEL 3 COMMUNICATIONS FIBER CABLE INSTALLATION PROJECT

CROW CANYON PLACE FROM CROW CANYON ROAD TO END OF THE CUL-DE-SAC

Planning Construction Period: May 2020 to July 2020

Staff issued an Encroachment Permit to Century Link/Level 3 Communications contractor, Hylan West Inc. (HWI), for the installation of new fiber cable along Crow Canyon Place, from Crow Canyon Road to the end of the cul-de-sac. This project is necessary to maintain Century Link/Level 3's fiber cable system, as well as upgrade the services for digital cable television, digital telephone, and high-speed data. Details of the Permit issued are as follows:

- Crow Canyon Place from Crow Canyon Road to end of the cul-de-sac
 - o Project scope: potholing of existing utilities; four new vault installations; approximately 1,300 feet of directional bore; and placement of approximately 1,300 feet of conduit for fiber installation.
 - o Limits of work: starting at an existing vault on the southwest corner of Crow Canyon Road and Crow Canyon Place, continue along the west side of Crow Canyon Place behind the sidewalk, and end in the cul-de-sac, as shown on Exhibit A.

Contact Information:

City of San Ramon

Karl Shogren – Supervising Inspector
Cell: (925) 570-1807
Email: kshogren@sanramon.ca.gov

Century Link/L3 Comm.


Marlo Shelton – OPS Engineer
Cell: (510) 708-8210
Email: Marlo.Shelton@centurylink.com

City of San Ramon

Eric Ramos – Engineering Specialist
Direct: (925) 973-2698
Email: eramos@sanramon.ca.gov

Hylan West Inc.

Steven Karthaus – Project Manager
Cell: (530) 218-6280
Email: skarthaus@hylanwest.com

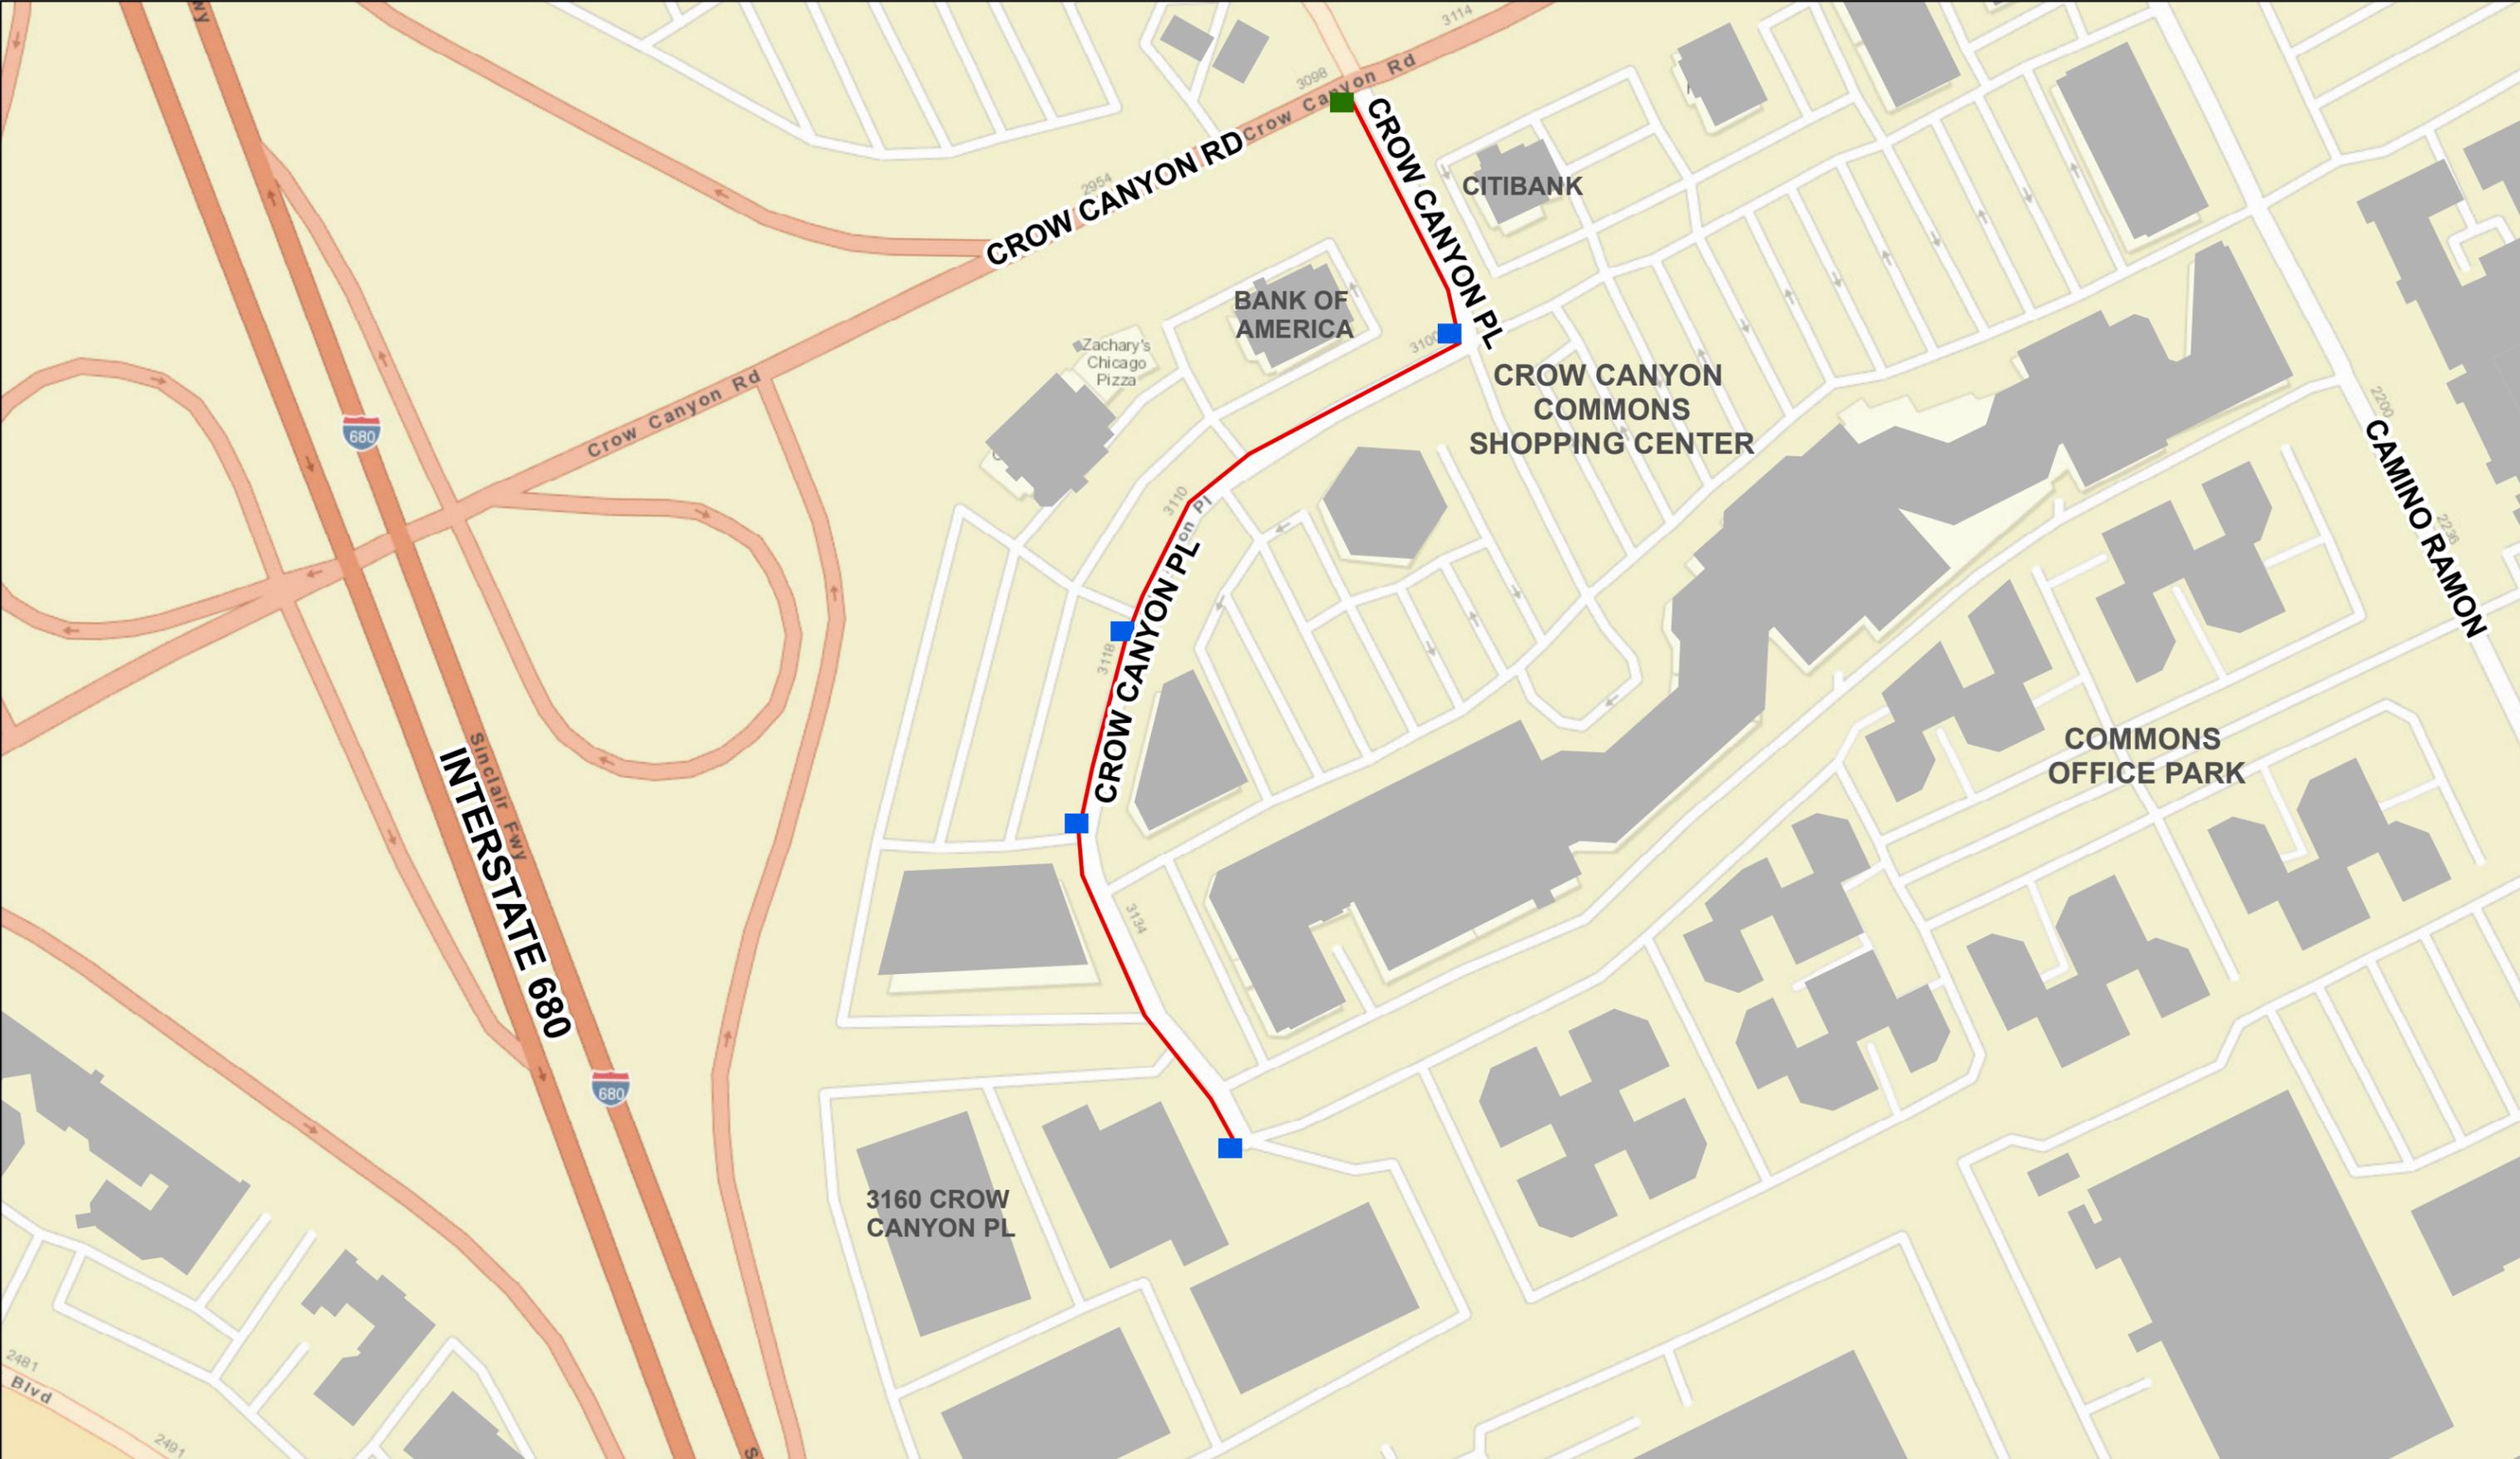

**CENTURY LINK/LEVEL 3
UNDERGROUND FIBER
INSTALLATION PROJECT**

CITY OF SAN RAMON
ENGINEERING SERVICES
2401 Crow Canyon Rd, San Ramon, CA 94583

- VAULT
- CONDUIT
- EXISTING VAULT

N
↑
EXHIBIT A